


ROUTE 501 & STATE ROUTE 360 ROUNDABOUT
HALIFAX COUNTY, VA
CONCEPTUAL PLAN
1" = 25'

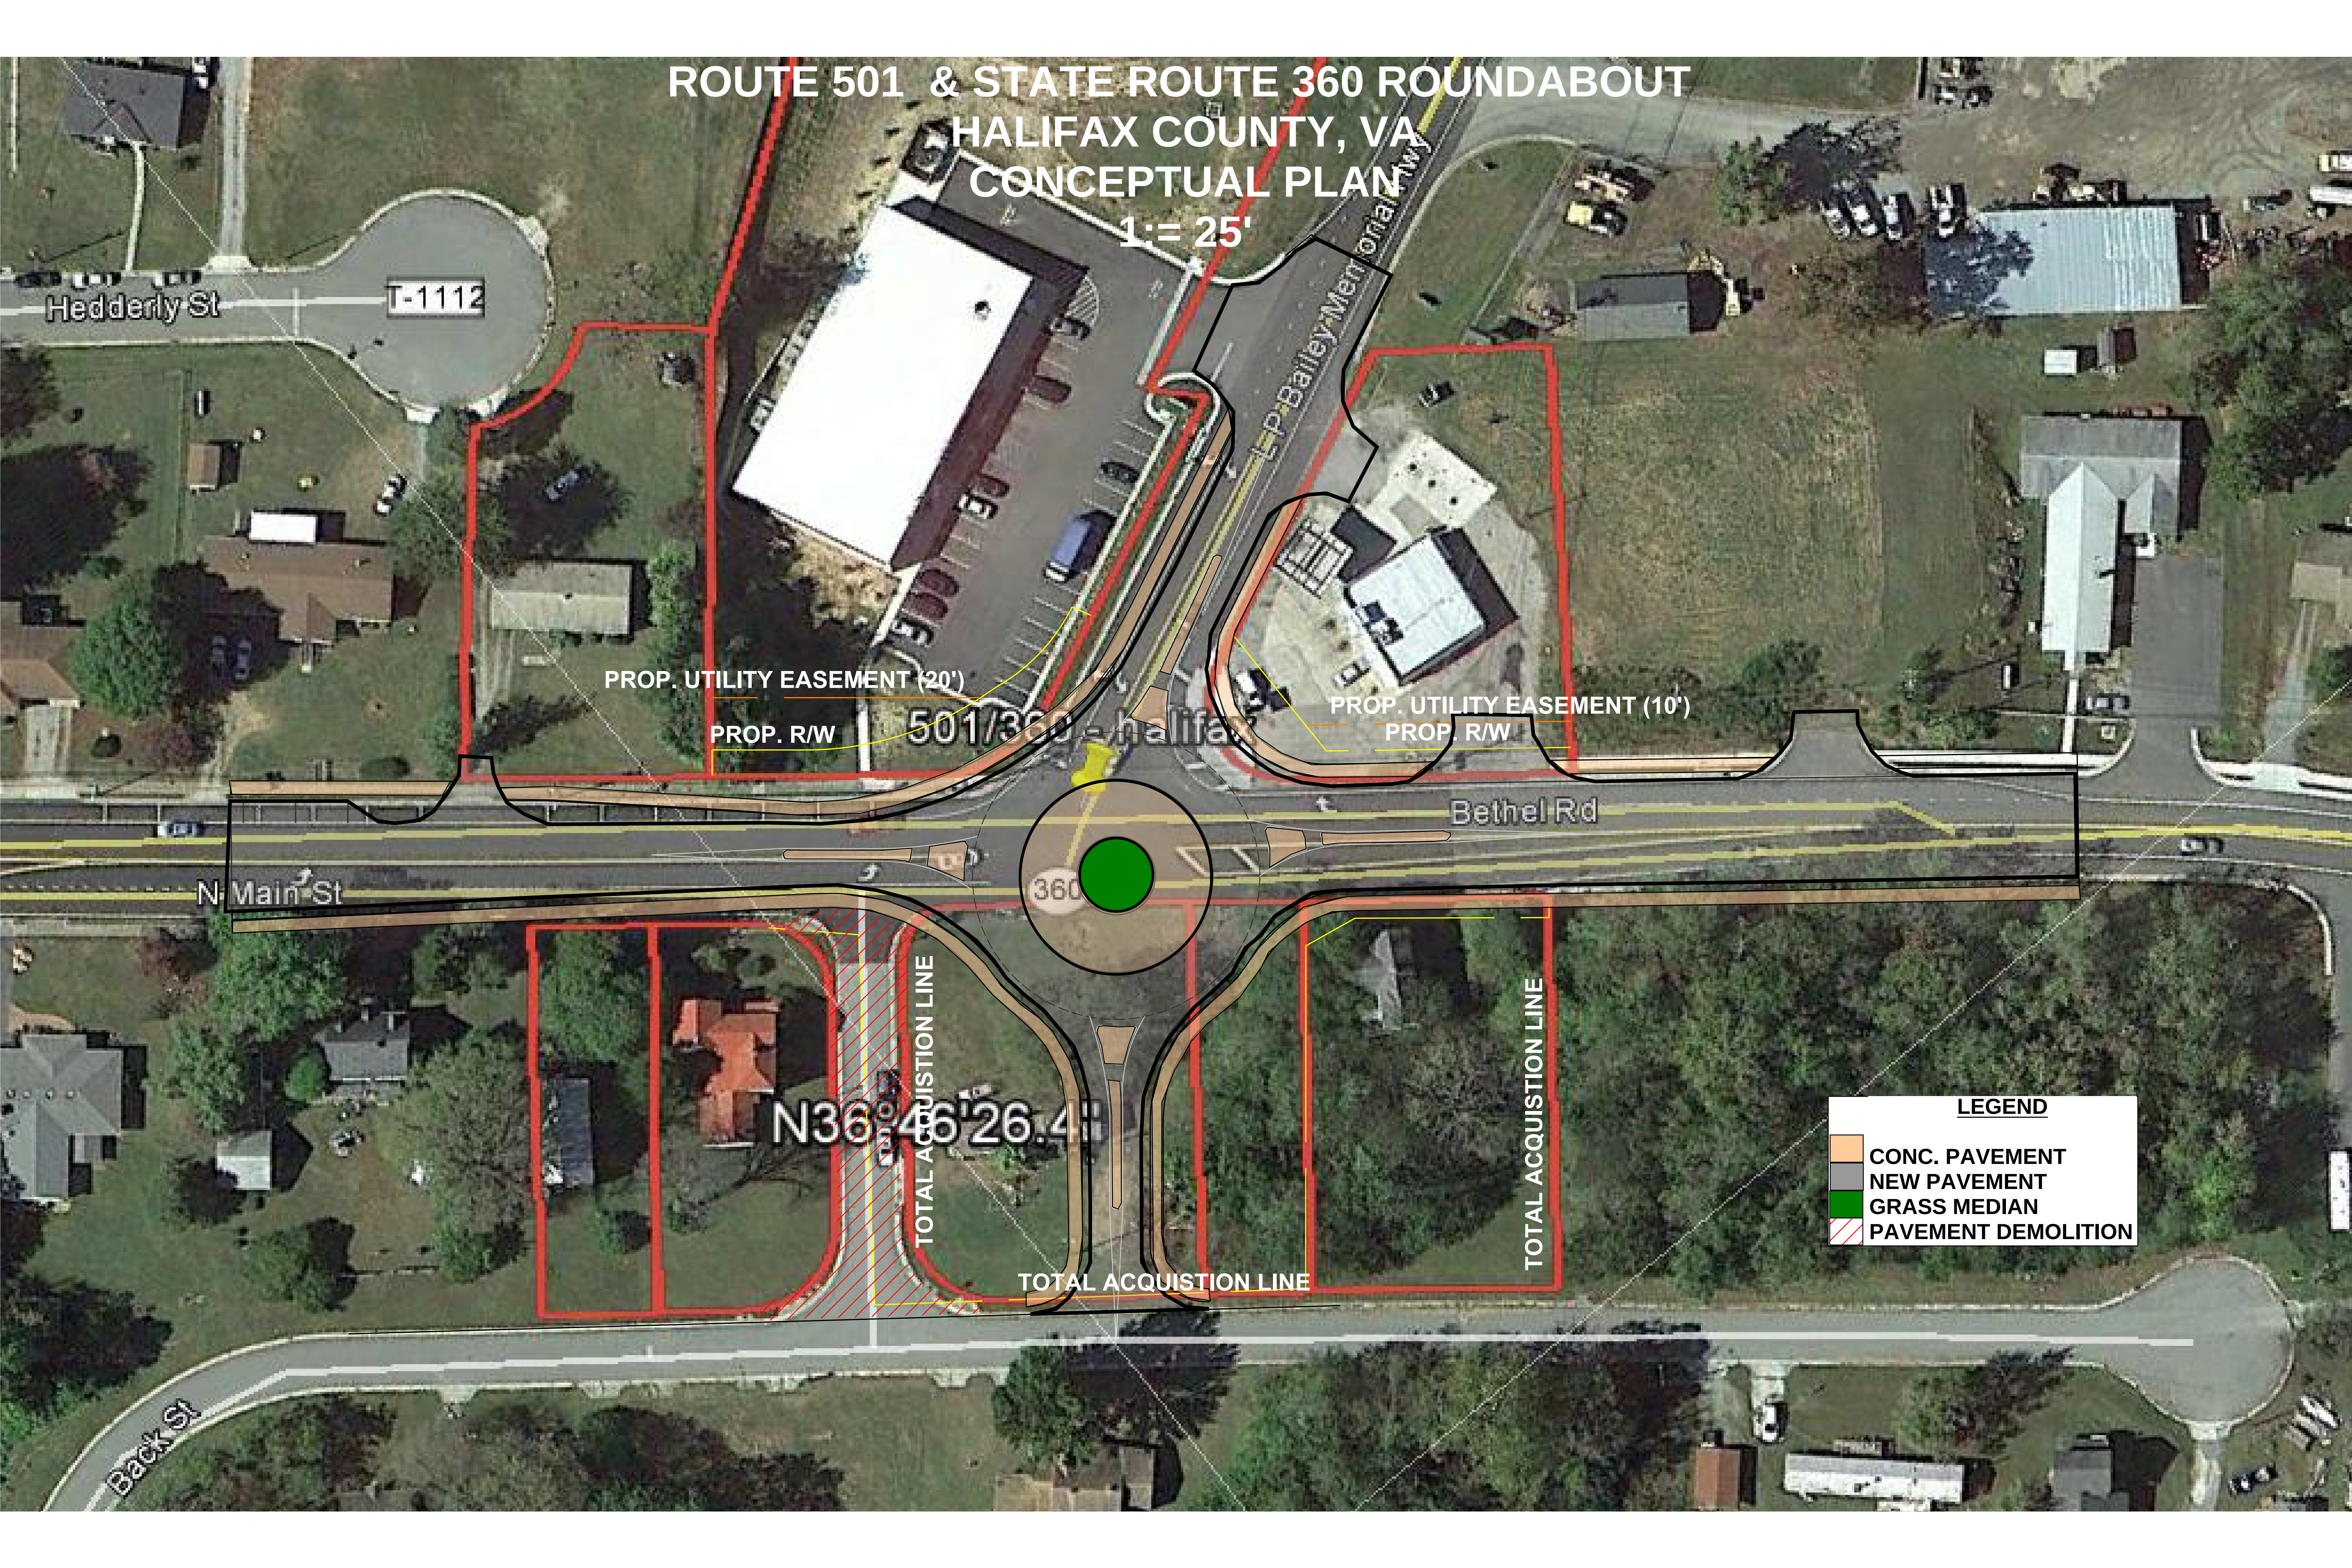

LEGEND

CONC. PAVEMENT
NEW PAVEMENT
GRASS MEDIAN
PAVEMENT DEMOLITION